


STANDARD PANEL FLASHINGS

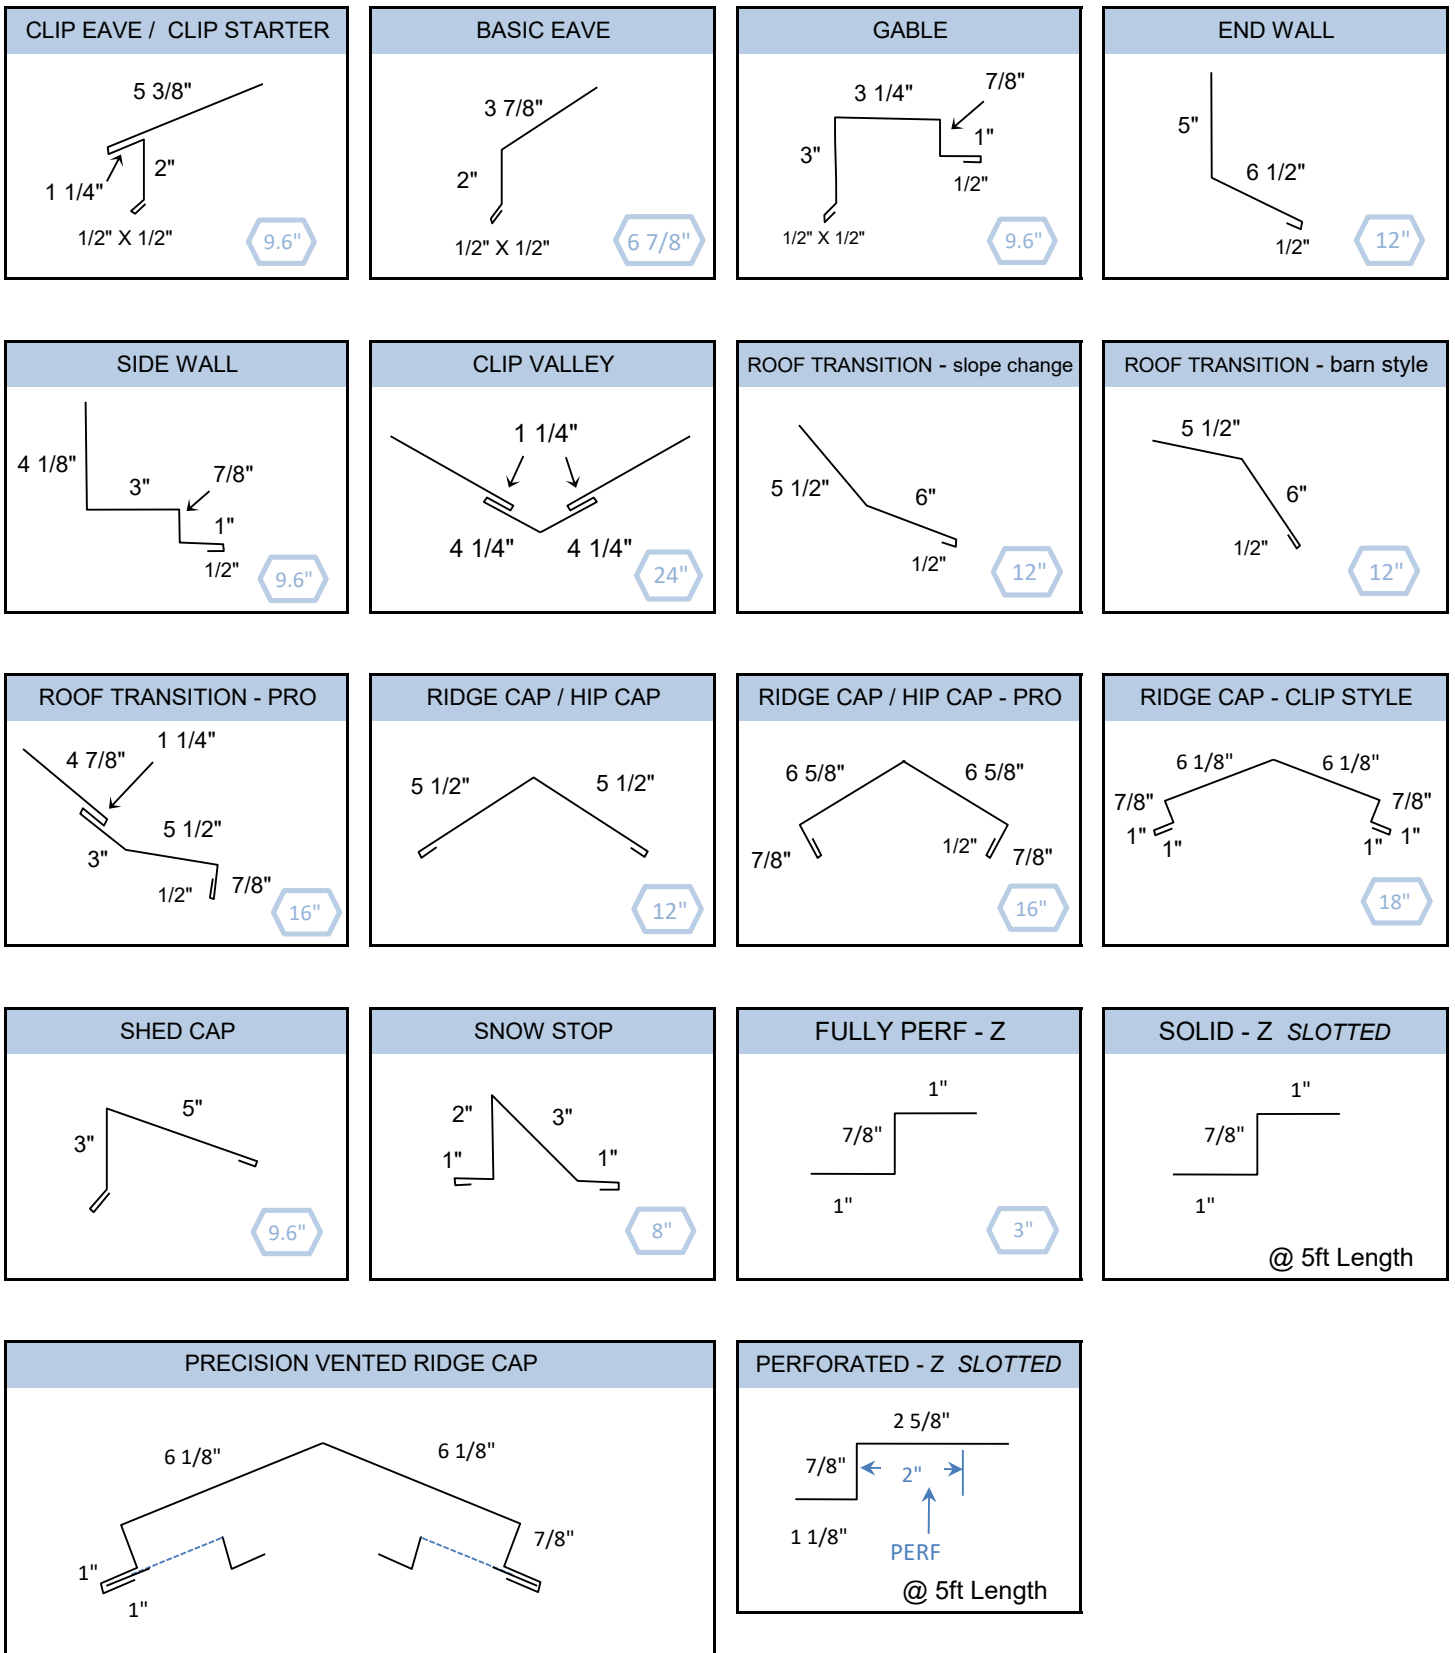

ALL FLASHING DETAILS MADE TO REQUIRED ROOF SLOPE